


TAMIL NADU STATE

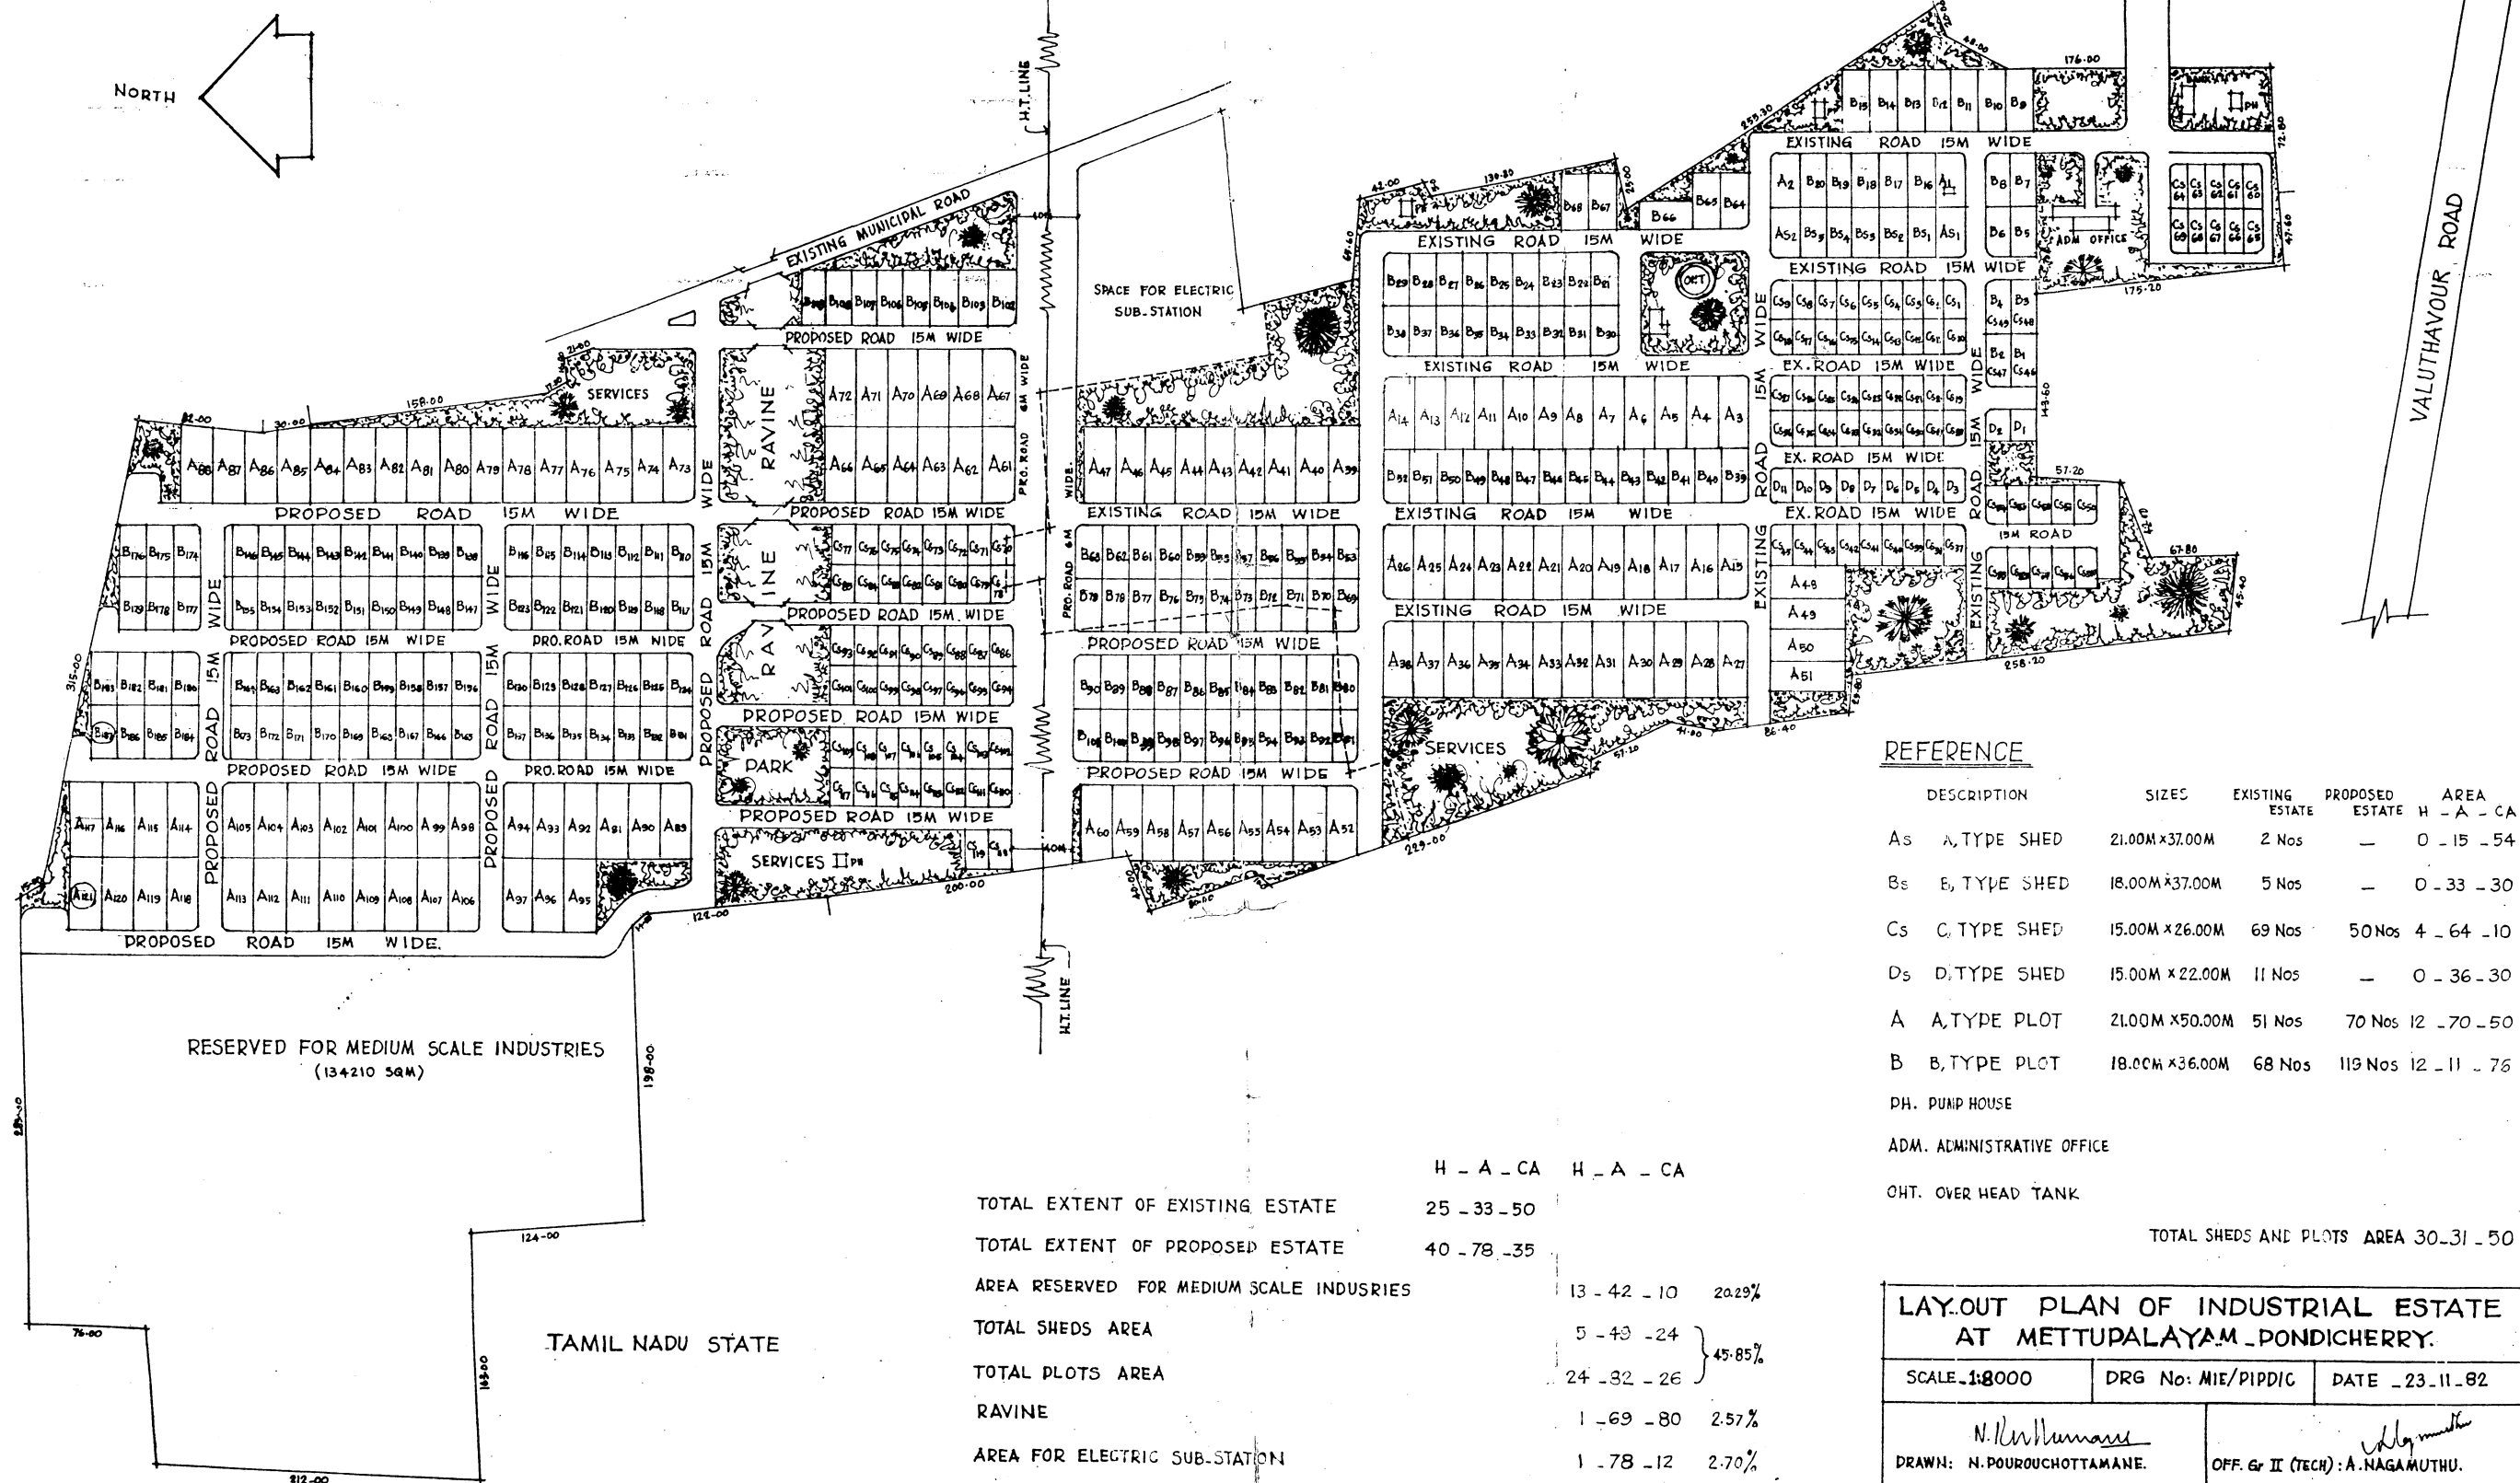

REFERENCE

DESCRIPTION	SIZES	EXISTING ESTATE	PROPOSED ESTATE	AREA H - A - CA
As A, TYPE SHED	21.00M X 37.00M	2 Nos	—	0 - 15 - 54
Bs B, TYPE SHED	18.00M X 37.00M	5 Nos	—	0 - 33 - 30
Cs C, TYPE SHED	15.00M X 26.00M	69 Nos	50 Nos	4 - 64 - 10
Ds D, TYPE SHED	15.00M X 22.00M	11 Nos	—	0 - 36 - 30
A A, TYPE PLOT	21.00M X 50.00M	51 Nos	70 Nos	12 - 70 - 50
B B, TYPE PLOT	18.00M X 36.00M	68 Nos	119 Nos	12 - 11 - 76

PH. PUMP HOUSE

ADM. ADMINISTRATIVE OFFICE

OHT. OVER HEAD TANK

TOTAL SHEDS AND PLOTS AREA 30-31-50

H - A - CA H - A - CA

TOTAL EXTENT OF EXISTING ESTATE

25 - 33 - 50

TOTAL EXTENT OF PROPOSED ESTATE

40 - 78 - 35

AREA RESERVED FOR MEDIUM SCALE INDUSTRIES

13 - 42 - 10 20.29%

TOTAL SHEDS AREA

5 - 43 - 24

TOTAL PLOTS AREA

24 - 32 - 26

45.85%

RAVINE

1 - 69 - 80 2.57%

AREA FOR ELECTRIC SUB-STATION

1 - 78 - 12 2.70%

ROADS

12 - 98 - 85 13.64%

PARK AND SERVICES

5 - 91 - 48 8.95%

TOTAL 66 - 11 - 85

66 - 11 - 85 100.00%

LAYOUT PLAN OF INDUSTRIAL ESTATE
AT METTUPALAYAM, PONDICHERRY.

SCALE: 1:8000

DRG No: MIE/PIPDIC

DATE - 23.11.82

DRAWN: N. POURUCHOTTAMANE.

OFF. Gr II (TECH): A. NAGAMUTHU.

MANAGER (TECH): T. DEVENATHAN.

Sr MANAGER (TECH): V. RAMAKRISHNAN.

GENERAL MANAGER: S. SEETHARAMAN.
(DEVELOPMENT)

MANAGING DIRECTOR: VIVEK RAE, I.A.S.